


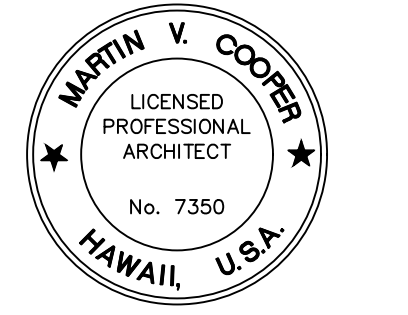

his work was prepared by me
under my supervision and
construction of this project
will be under observation.

Signature _____

license expires on 04/30/2026

FLOOR PLAN

PROPOSED NEW RESIDENCE FOR:

EDDER RESIDENCE
MAHANA RIDGE STREET
MAHANA ESTATES
KAPALUA, MAUI, HAWAII
TMK: (2) 4 - 2 - 010 : 032

DATE: SEPT. 29, 2023


SCALE: NOTED

RAWN: MVC/SV

DB:


HEET;

A2

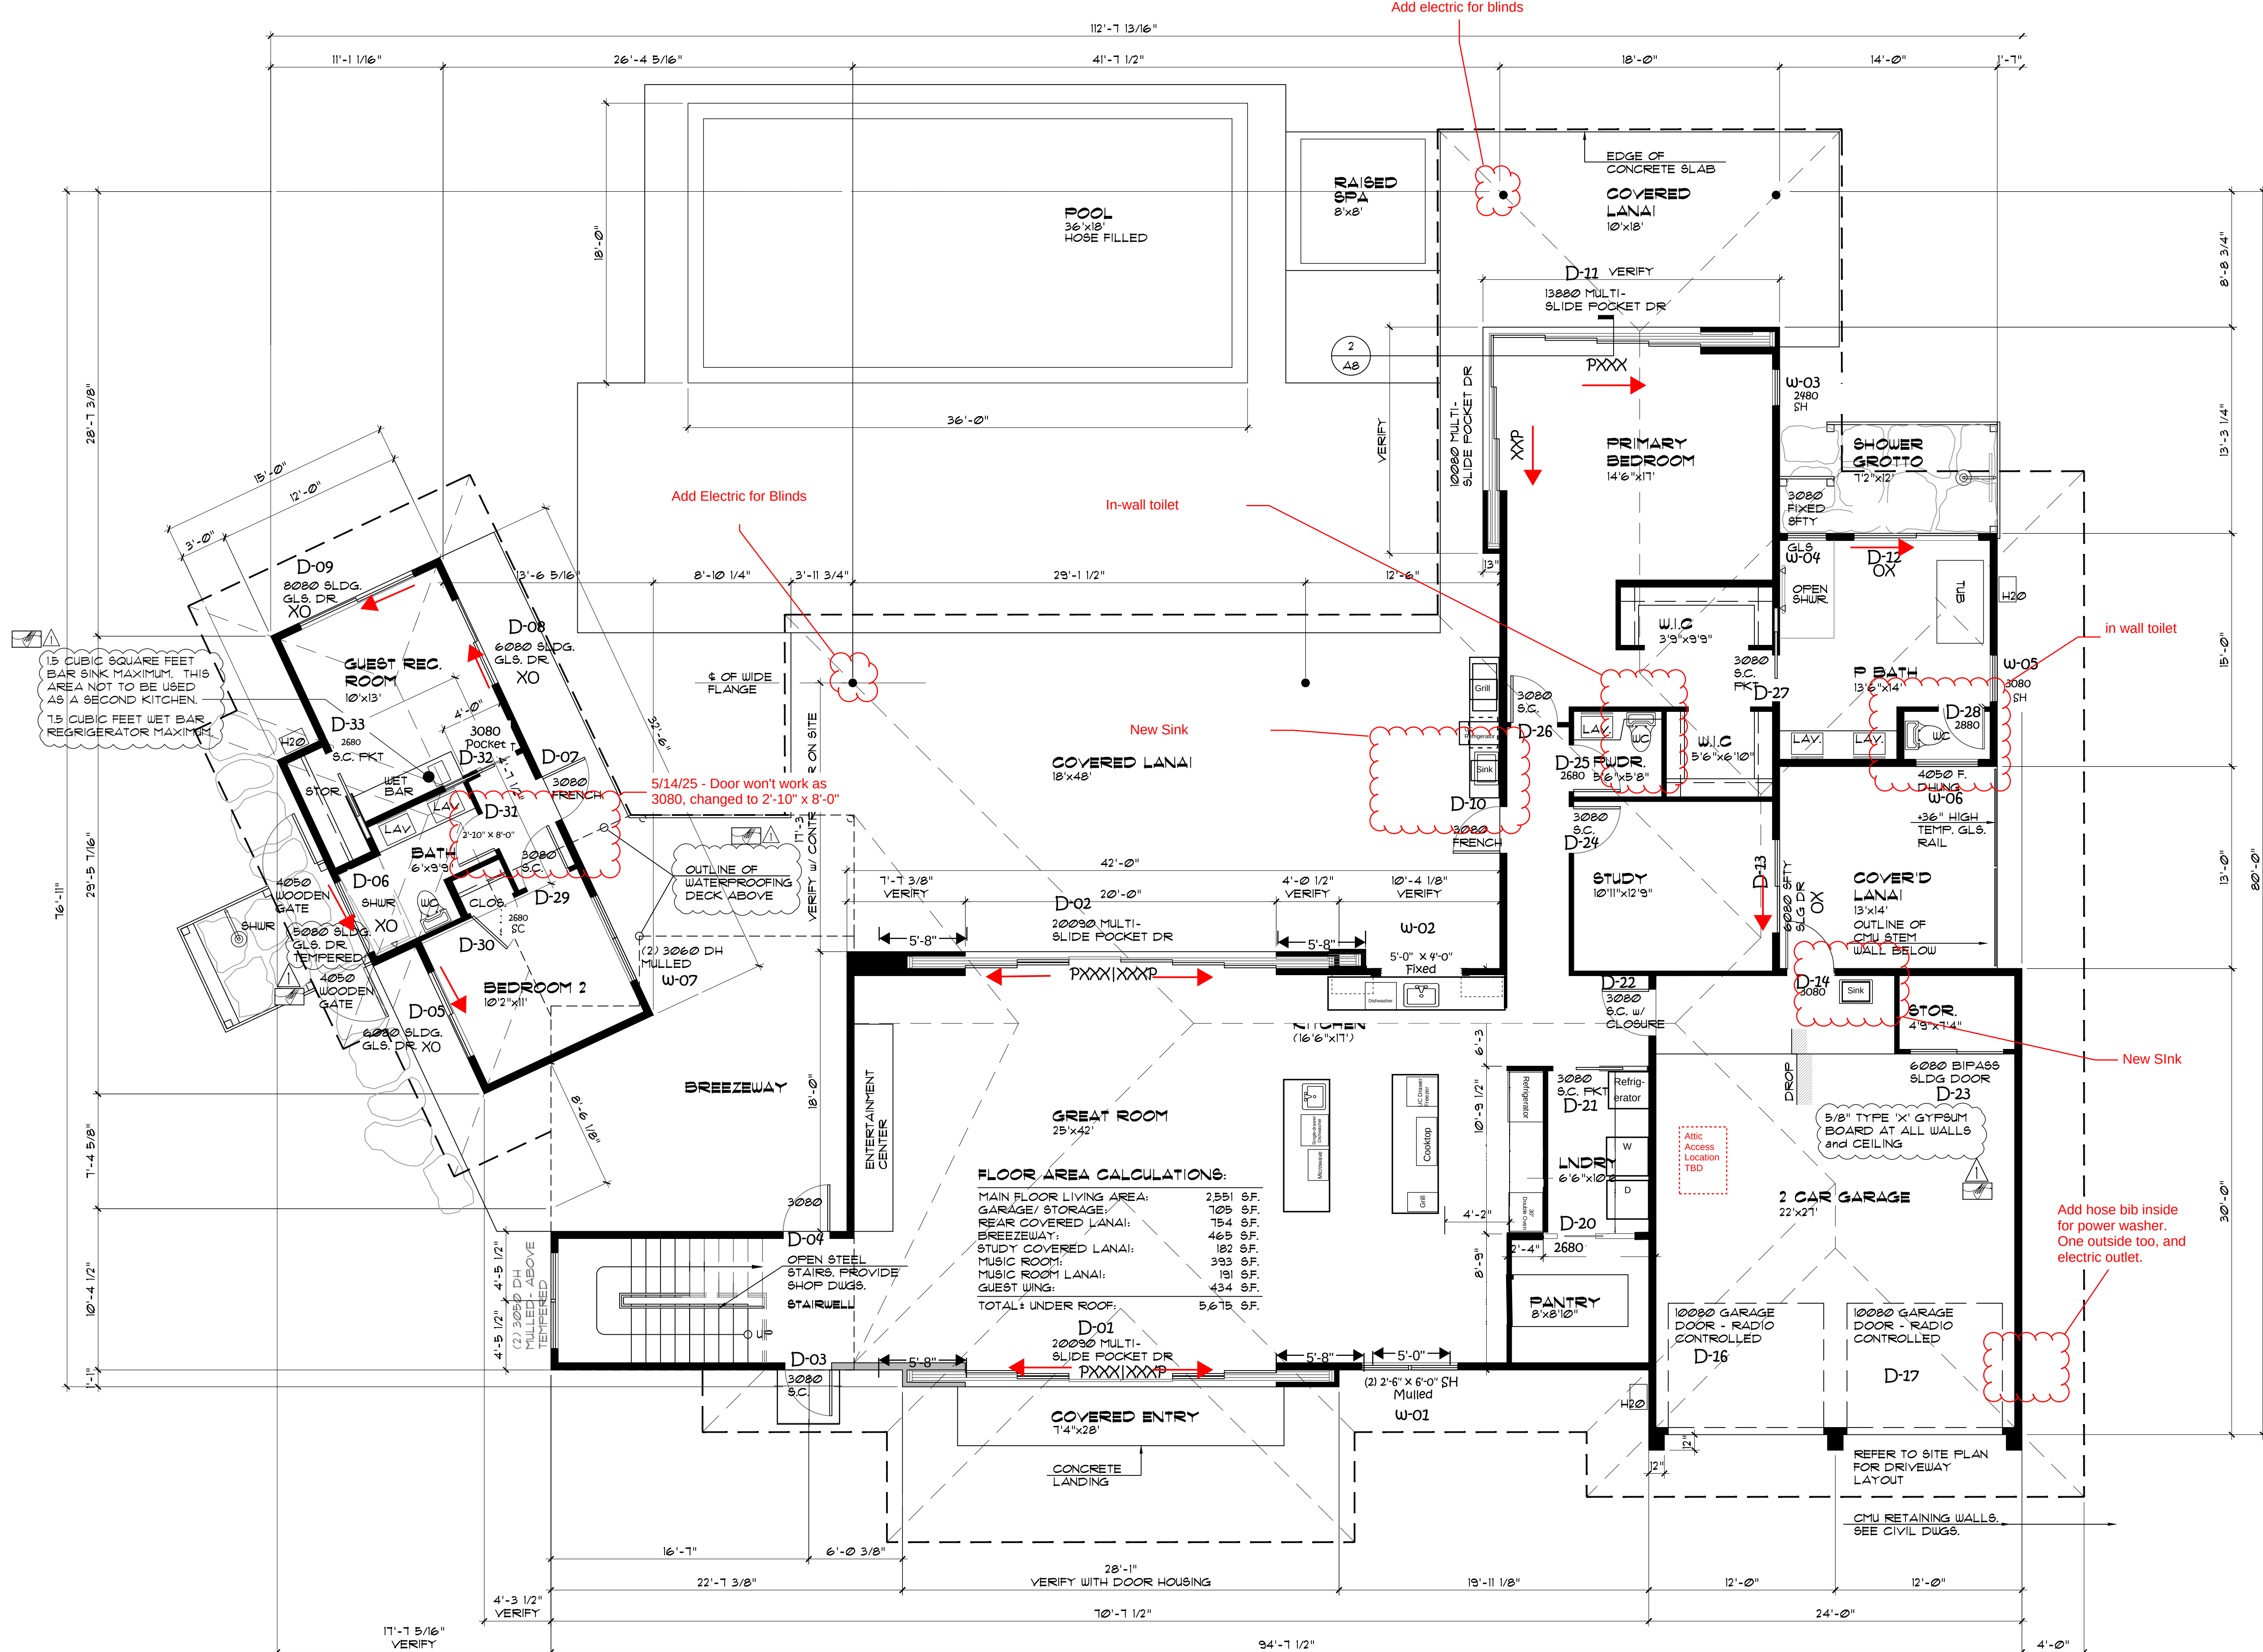

MAIN FLOOR PLAN

SCALE: 3/16" = 1'-0"

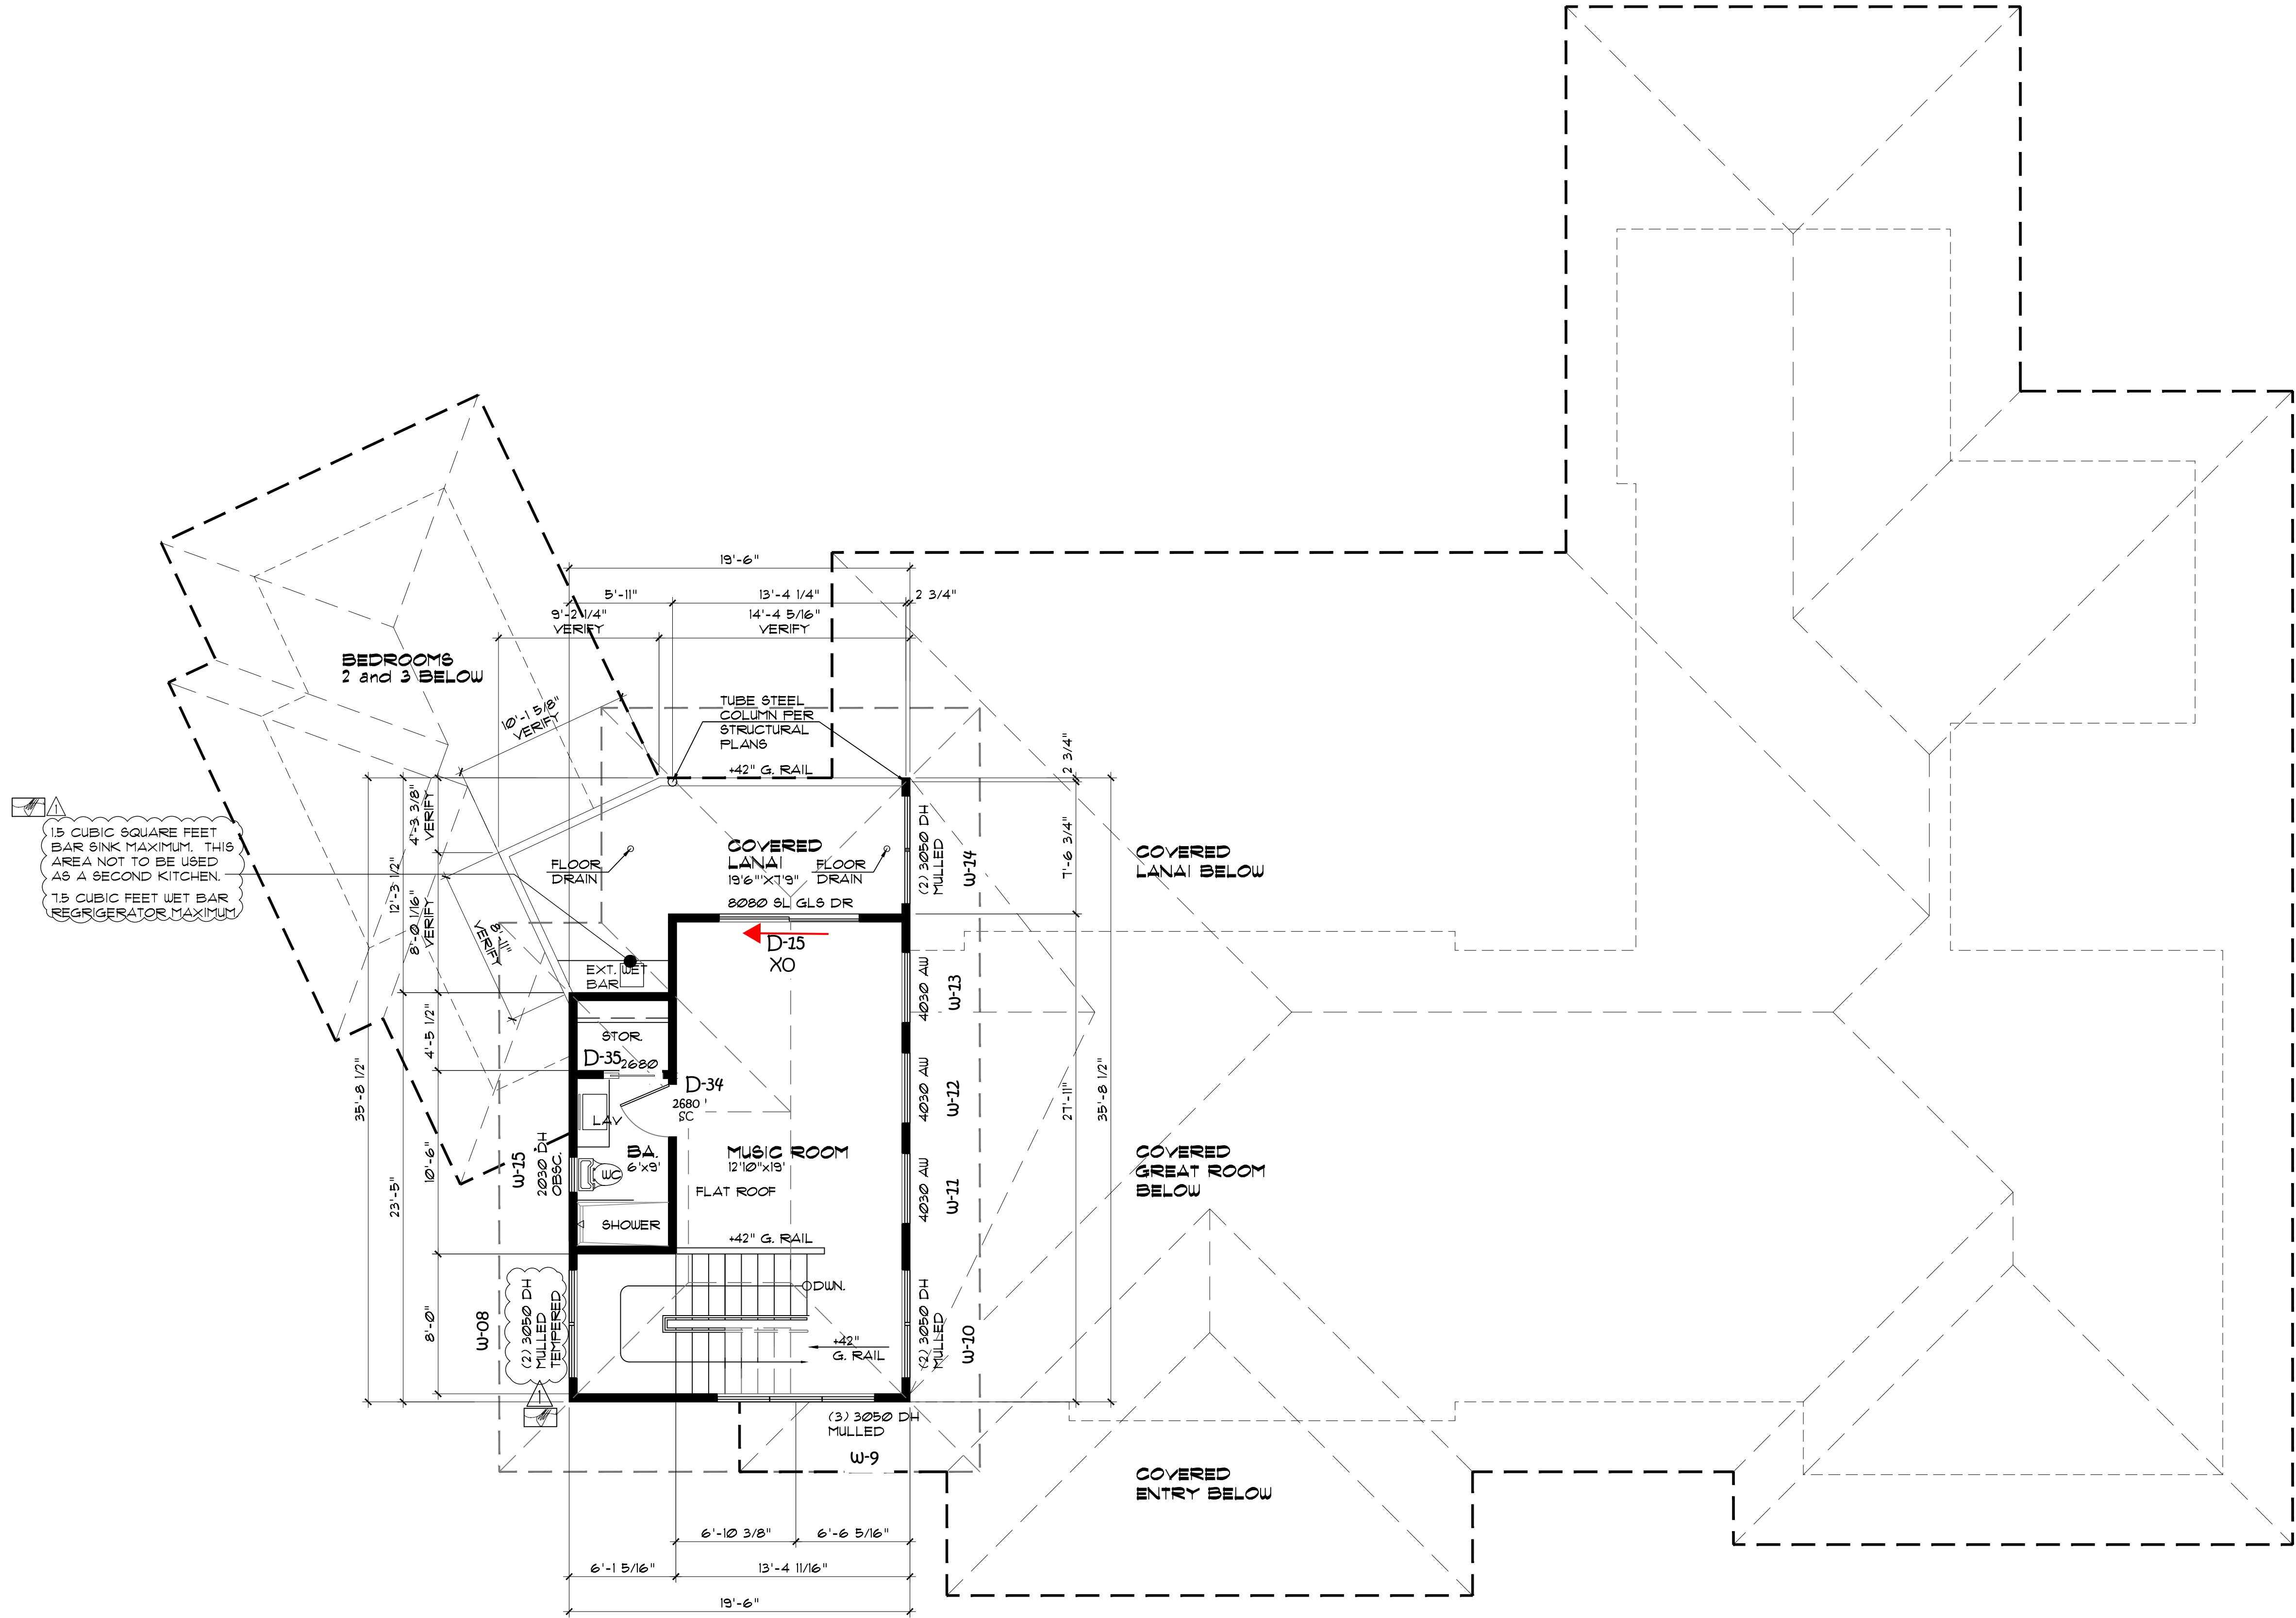


PROPOSED NEW RESIDENCE FOR:
EDER RESIDENCE
MAHANA RIDGE STREET
MAHANA ESTATES
KAPALUA, MAUI, HAWAII
T.M.K.: (2) 4 - 2 - 010 : 032

DATE: SEPT. 29, 2023
SCALE: NOTED
DRAWN: MVC/SV
JOB:
SHEET:

A3

FLOOR PLAN

This work was prepared by me or under my supervision and construction of this project will be under my observation.
Signature:
License expires on 04/30/2026

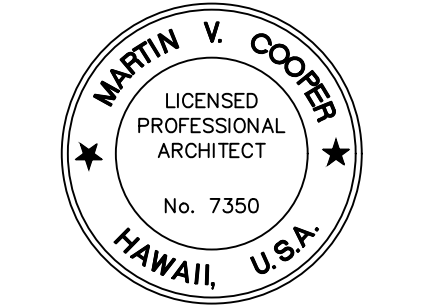

JULY 19, 2024
CLIENT REVISIONS

CWA
P.O. BOX 1061 808 810 3114 OFFICE
PAUNOE, HI 96784 maryccdo@gmail.com

Copyright Warning - these copyrighted plans are the property of CWA Ventures LLC. Reproduction, in any form, without written consent, is expressly prohibited. Federal copyright protection extends to original and modified derivative plans, is applicable to intentional and unintentional infringements, and provides for specific statutory damages both civil and criminal.