



CALHOUN COTTAGE
EXTERIOR ROUGH OPENINGS

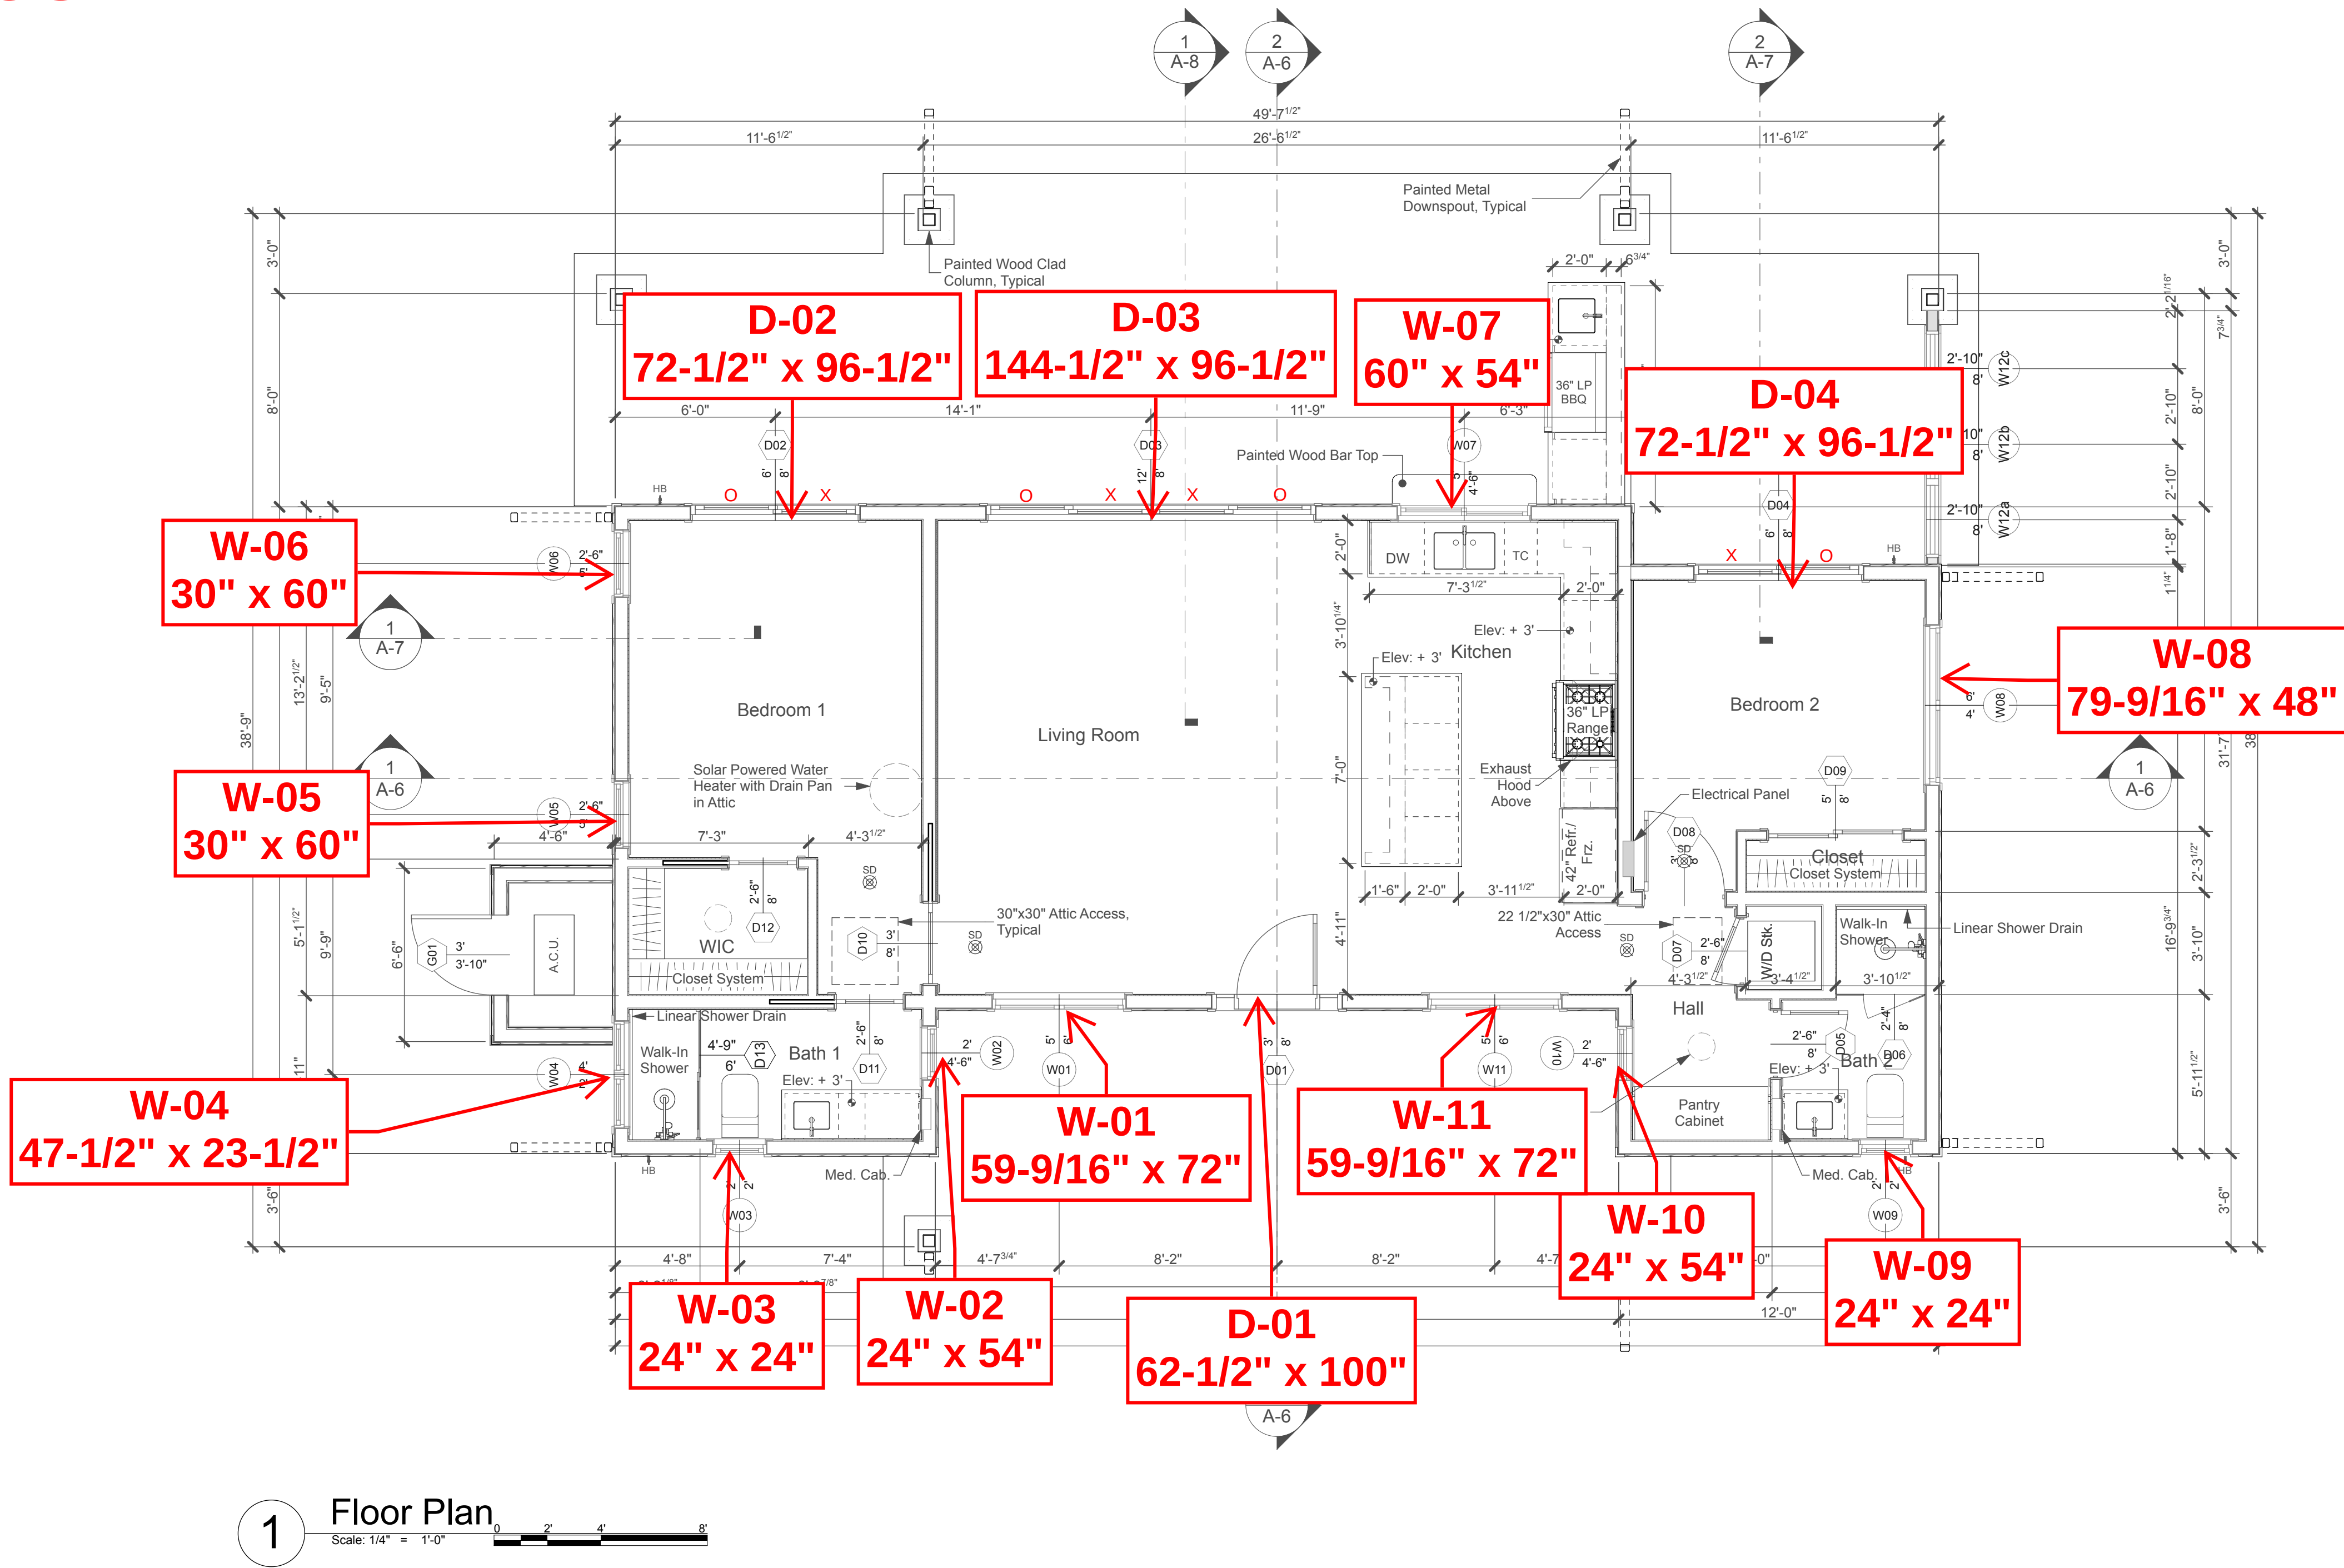


Area Summary	
Living Area	1,038 SF
Covered Lanai	726 SF

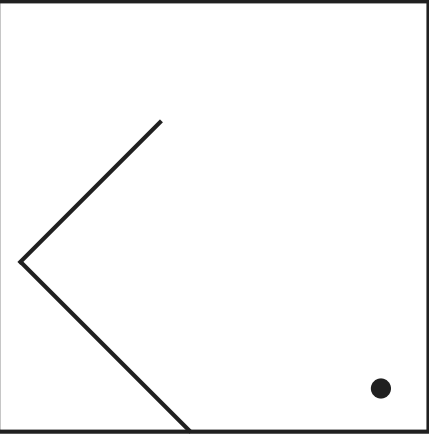

KASPRZYCKI
DESIGNS

40 Kupuohi Street, Suite 203
Lahaina, Hawaii 96761
Office 808-667-6116
www.kasprzyckidesigns.com

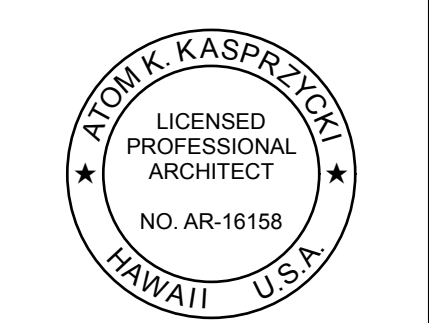

This work was prepared by me or under my supervision and construction of this project will be under my observation.
Expiration Date of License: 4/30/2026

Signature

Proposed Second Farm Dwelling
Calhoun Residence
Kaanapali Coffee Farms Lot #32 Lahaina HI 96761
TMK: (2) 4-020:032

Revisions:	By:

Floor Plan	
Date:	10-21-2024
Phase:	Permit Set
Drawn:	MB, AK
Job:	24-20
Sheet Number:	A-1
Total Sheet Count: 23	