

CWA

P.O. BOX 1062
PUNEH, HI. 96784

808.810.3714-OFFICE
marycdo@gmail.com

▲

▲

▲

▲

JULY 19, 2024
CLIENT REVISIONS

MARTIN V. COOPER

LICENSED PROFESSIONAL ARCHITECT

No. 7350

HAWAII, U.S.A.

This work was prepared by me or under my supervision and construction of this project will be under my supervision.

Signature:

License expires on 04/30/2026

FLOOR PLAN

PROPOSED NEW RESIDENCE FOR:
EDER RESIDENCE
MAHANA RIDGE STREET
MAHANA ESTATES
KAPALUA, MAUI, HAWAII
T.M.K.: (2) 4 - 2 - 010 : 032

DATE: SEPT. 29, 2023

SCALE: NOTED

DRAWN: MVC/SV

JOB:

SHEET:

A2

Copyright Warning - these copyrighted plans are the property of CWA Ventures LLC. Reproduction, in any form, without written consent, is expressly prohibited. Federal copyright protection extends to original and modified derivative plans.


and provides for specific statutory damages both civil and criminal.

Area	SF
MAIN FLOOR LIVING AREA:	2,551
GARAGE/STORAGE:	125
REAR COVERED LANAI:	154
BREEZEWAY:	465
STUDY COVERED LANAI:	
MUSIC ROOM LANAI:	
GUEST WING:	
TOTAL UNDER ROOF:	

Change D-01 to PXX|XXP
Increase pocket to 5'-8"
W-01 now 5'-0" x 6'-0" total

MAIN FLOOR PLAN

SCALE: 3/16"=1'-0"

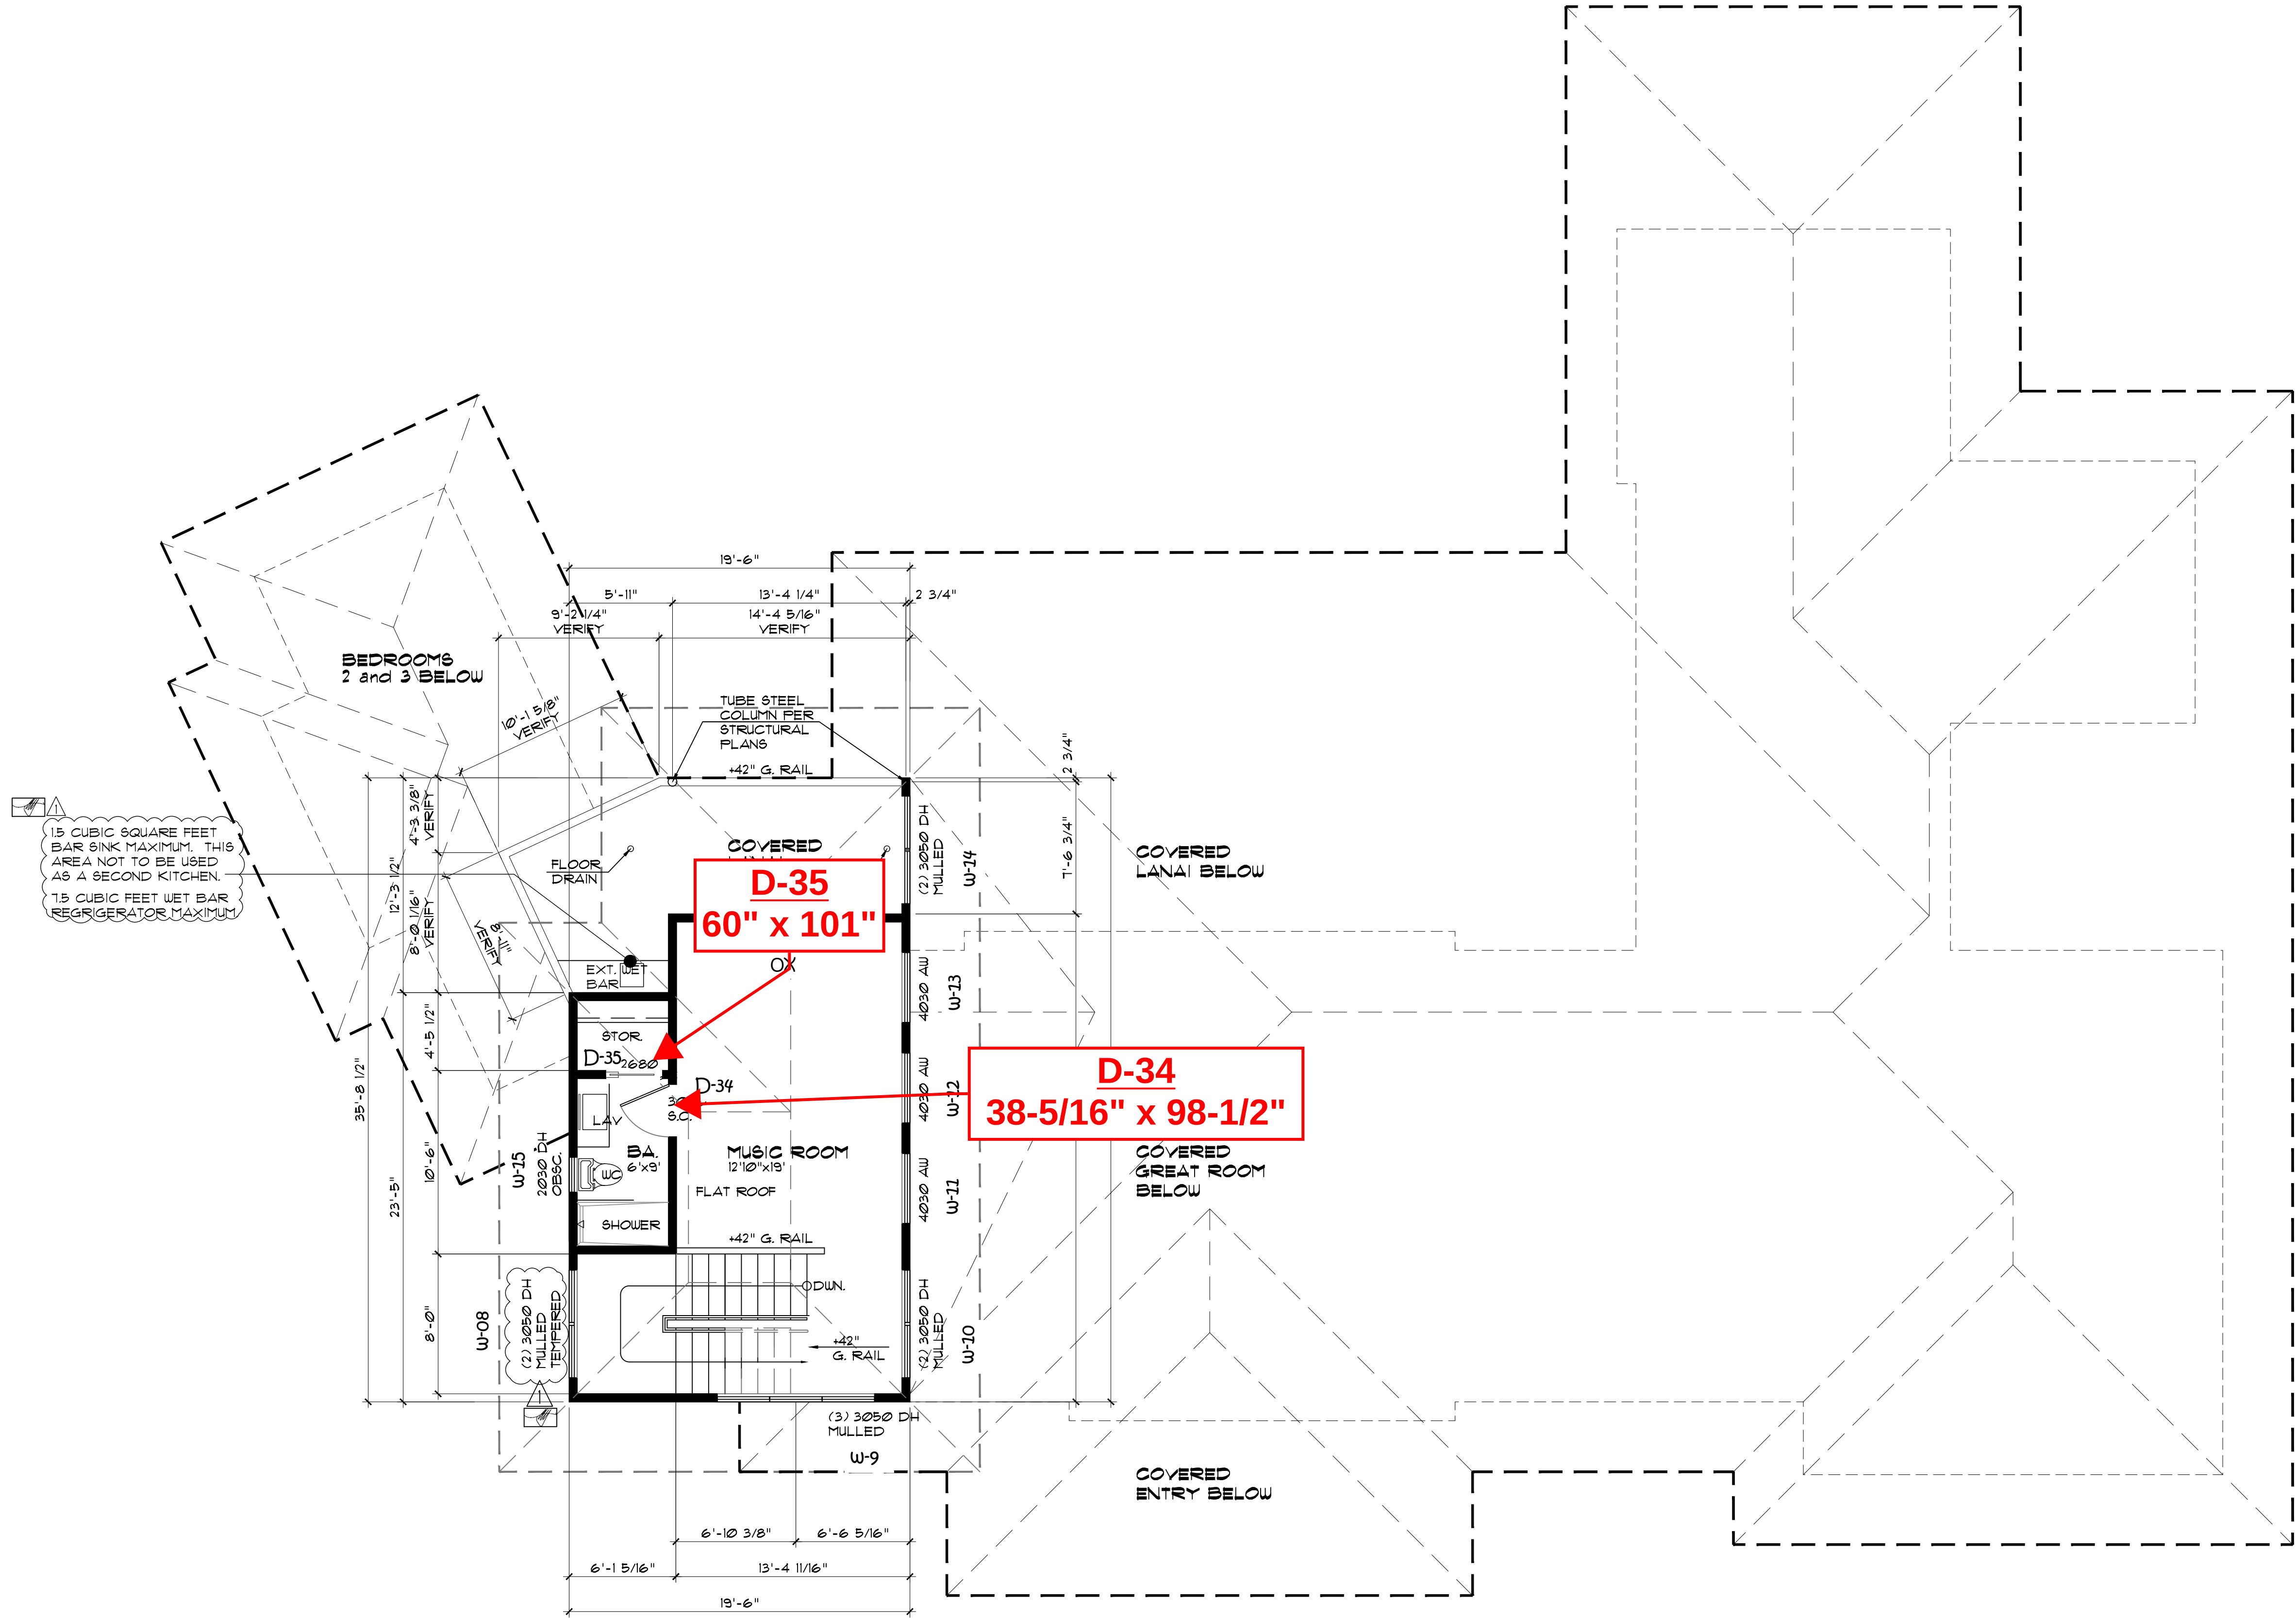

PROPOSED NEW RESIDENCE FOR:
EDER RESIDENCE
MAHANA RIDGE STREET
MAHANA ESTATES
KAPALUA, MAUI, HAWAII
T.M.K.: (2) 4 - 2 - 010 : 032

DATE: SEPT. 29, 2023
SCALE: NOTED
DRAWN: MVC/SV
JOB:
SHEET:

A3

FLOOR PLAN

MARTIN V. COOPER
LICENSED PROFESSIONAL ARCHITECT
No. 7350
HAWAII, U.S.A.
This work was prepared by me or under my supervision and construction of this project will be under observation.
Signature: [Signature]
License expires on 04/30/2026

JULY 19, 2024
CLIENT REVISIONS

CWA
P.O. BOX 1061 808 810 3114 OFFICE
PAUNOE, HI 96784 maryccdo@gmail.com

Copyright Warning - these copyrighted plans are the property of CWA Ventures LLC. Reproduction, in any form, without written consent, is expressly prohibited. Federal copyright protection extends to original and modified derivative plans, is applicable to intentional and unintentional infringements, and provides for specific statutory damages both civil and criminal.