


Dealer: Island Contractors Supply LLC Project: PO 15406/Zuma Eder VE		GLASS SCHEDULE		SYMBOLS		MONUMENTAL WINDOWS AND DOORS 39770 GARAND LANE PALM DESERT, CA 92211 P 760-360-3589 F 760-360-1562 WWW.MONUMENTALWD.COM JOB NO.: J04555 Island Contractors Supply LLC PO 15406/ Zuma Eder VE REVISIONS <table><thead><tr><th>Rev #</th><th>Date</th><th>Description</th></tr></thead><tbody><tr><td> </td><td> </td><td> </td></tr><tr><td> </td><td> </td><td> </td></tr><tr><td> </td><td> </td><td> </td></tr><tr><td> </td><td> </td><td> </td></tr><tr><td> </td><td> </td><td> </td></tr></tbody></table> DATE: 05-16-2025 SCALE: - SHEET CONTENTS COVER SHEET NO. G-01	Rev #	Date	Description															
		Rev #	Date	Description																				
GL-1 1" - 6mm Clear Solarban 70 Temp/K4SG Spacer/6mm Clear Temp		1 D-01 DETAIL REFERENCE ← SLIDING PANEL																						
SPECIAL NOTES/DISCLAIMERS		PRODUCT SCHEDULE	DRAWING SCHEDULE																					
1	All products are viewed from the exterior	DOOR SERIES	SHEET NO.:	DESCRIPTION:																				
		MATERIAL: MONUMENTAL WINDOWS & DOORS THERMALLY BROKEN 4551 SERIES - VARI-SLIDE - ALUMINUM DOORS	G-01	GENERAL INFORMATION																				
2	Monumental recommends that this product be installed only by experienced and qualified glazing contractor	FINISH: CLASS 1 BRONZE ANODIZED	E-01	4551 - PLANS, ELEVATIONS																				
		FRAMES: SEE ELEVATION	E-02	4551 - PLANS, ELEVATIONS																				
3	The customer will be responsible for confirming dimensions, site conditions, product suitability and accessibility prior to approving these drawings		D-01	4551 - DETAILS																				
4	Selection of fasteners, sealants, shimming, furring and water-proofing materials, means and methods shall be the responsibility of the installation professionals and in compliance with all local codes and requirements.																							
Advisory The 4551 Series optional Slim-Track has been designed for indoor applications only and offers limited weather protection. Should this track option be used in an exterior application, it is important that measures be taken by the homeowner and/or contractor to provided protection from the following: - Wind exposure, wind loads, wind pressure, dust, blowing sand - Pooling and puddling water - Insects No warranty is provided against the effects of water, air, and insect infiltration with the use of a Slim-Track in an exterior application.			☐ APPROVED ☐ REVISE & RESUBMIT - APPROVAL IS REQUIRED PRIOR TO FABRICATION - Customer accepts responsibility for reconciling these drawings with the project requirements and coordination with adjacent materials. - Any change to shop drawings after approval will result in shipping delays THE UNDERSIGNED HEREBY ACKNOWLEDGES THAT THEY HAVE READ AND UNDERSTAND OUR FULL TERMS AND CONDITIONS OF SALE AVAILABLE AT: www.monumentalwd.com BY <u>Renee S. Bayso</u>DATE <u>5/20/25</u>																					

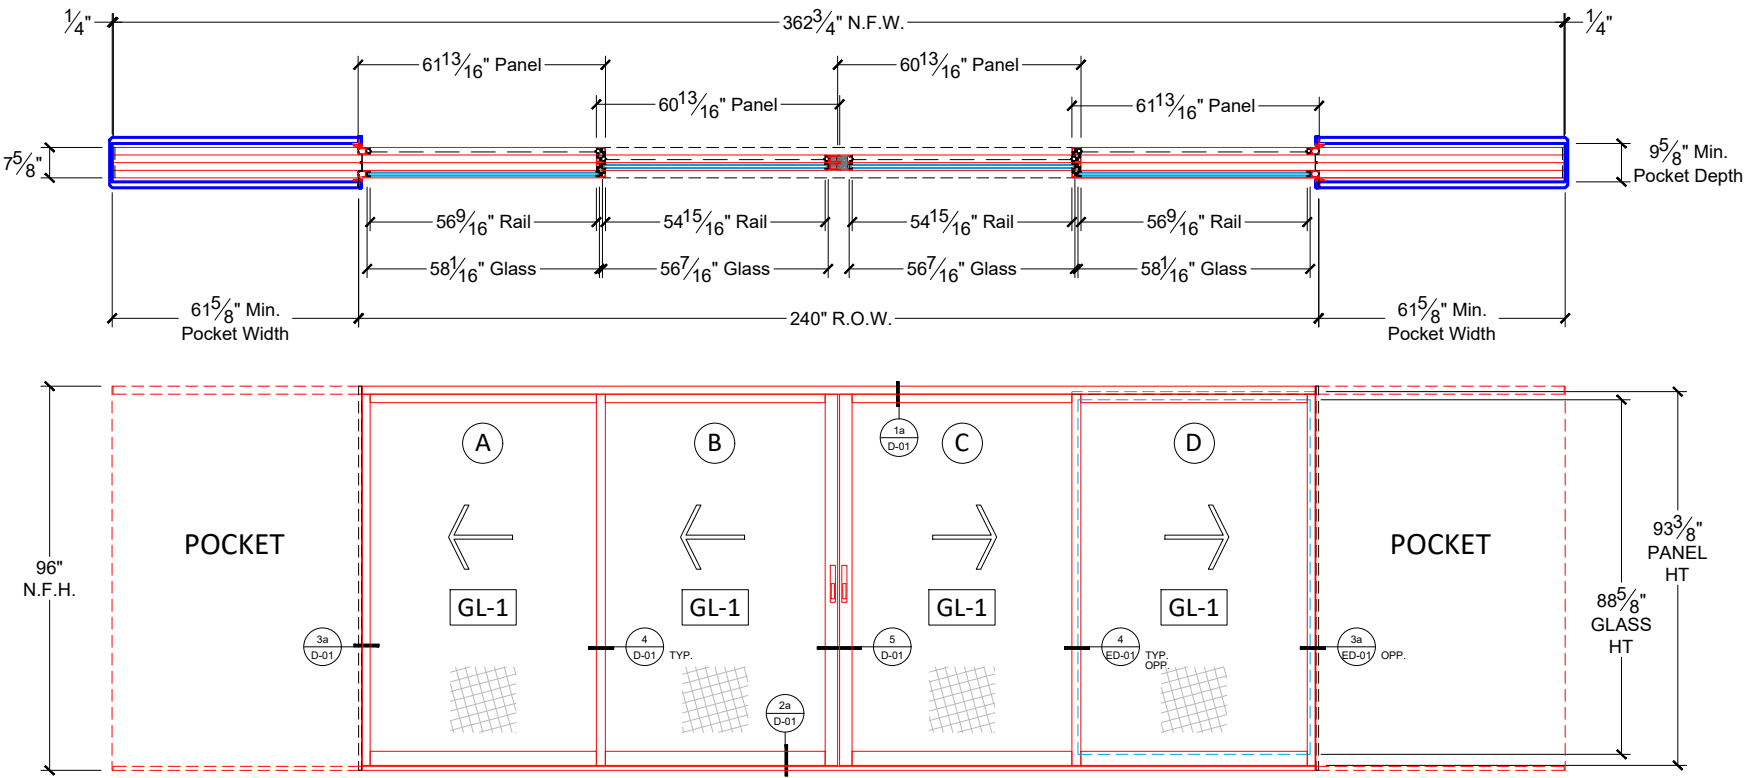


4551 Series - Vari-Slide	
Slim Track Extended Sightline Panelized Screen	
Location:	Entry
Reference:	Ln 01 - D01
Configuration:	PXX-XXP

39770 GARAND LANE
PALM DESERT, CA 92211
P | 760-360-3589
F | 760-360-1562
WWW.MONUMENTALWD.COM

JOB NO.: **J04555**

Island Contractors
Supply LLC
PO 15406/
Zuma Eder VE

Scale: 1/4" = 12"

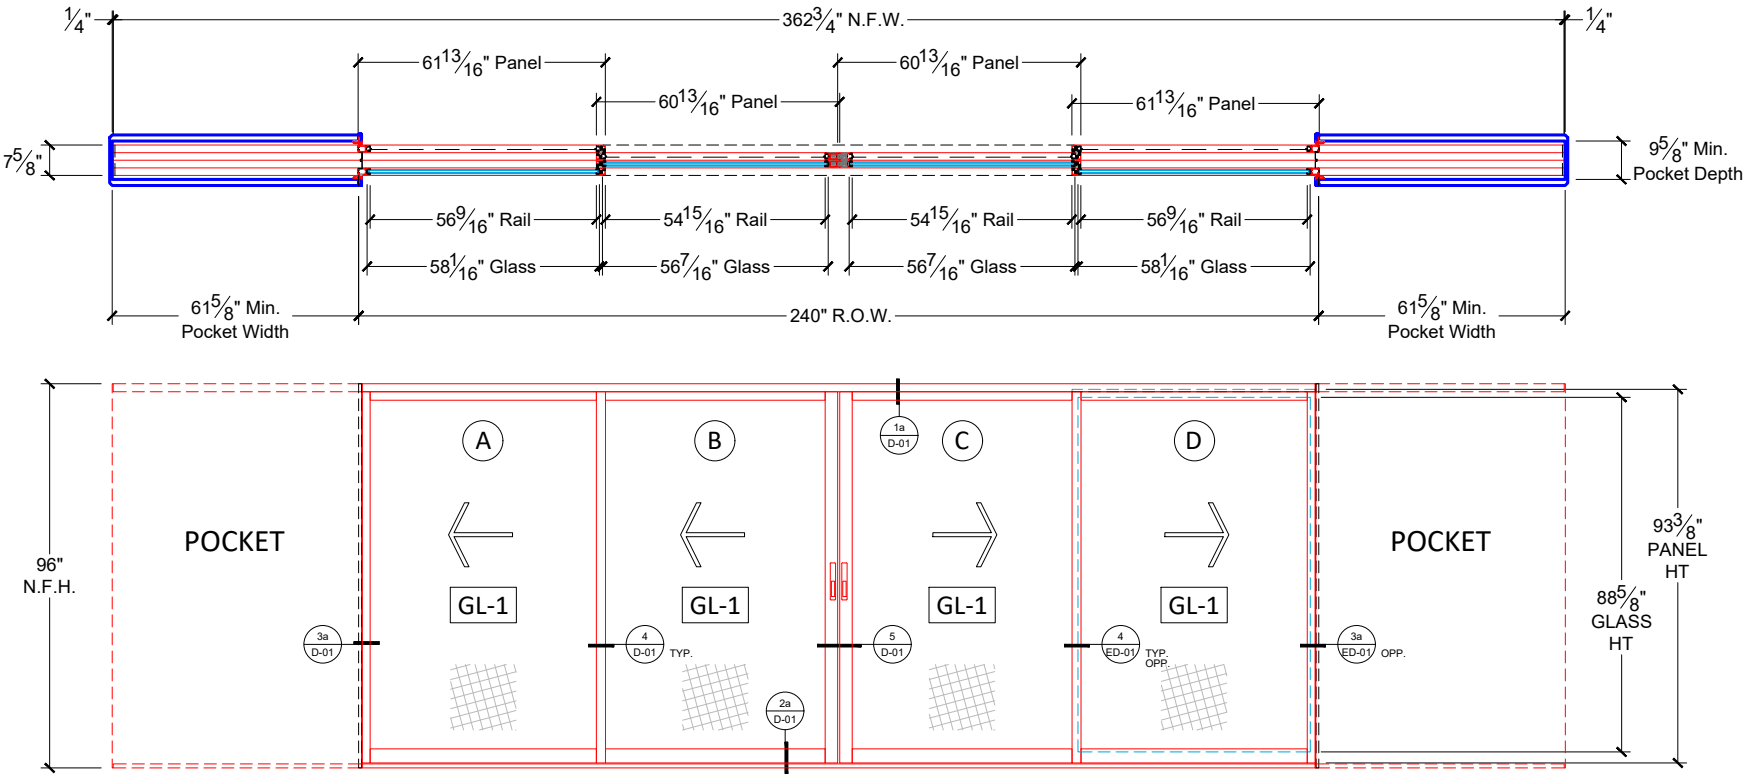

4551 Series - Vari-Slide	
Slim Track Extended Sightline Panelized Screen	
Location:	Lanai
Reference:	Ln 02 - D02
Configuration:	PXX-XXP

REVISIONS		
Rev #	Date	Description




DATE: 05-16-2025
SCALE: AS SHOWN
SHEET CONTENTS
4551 SERIES - VARI-SLIDE
DOOR PLANS
ELEVATIONS
SHEET NO.

E-01

Scale: 1/4" = 12"

CUSTOMER APPROVAL: *Rene S. Bayo*

DATE: 5/20/25

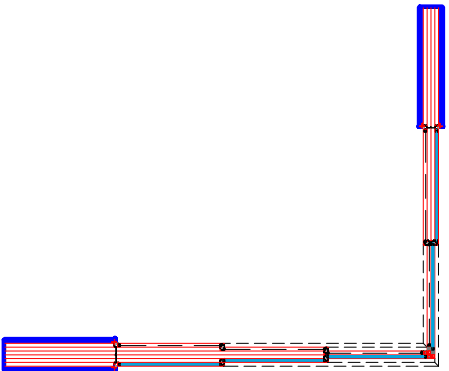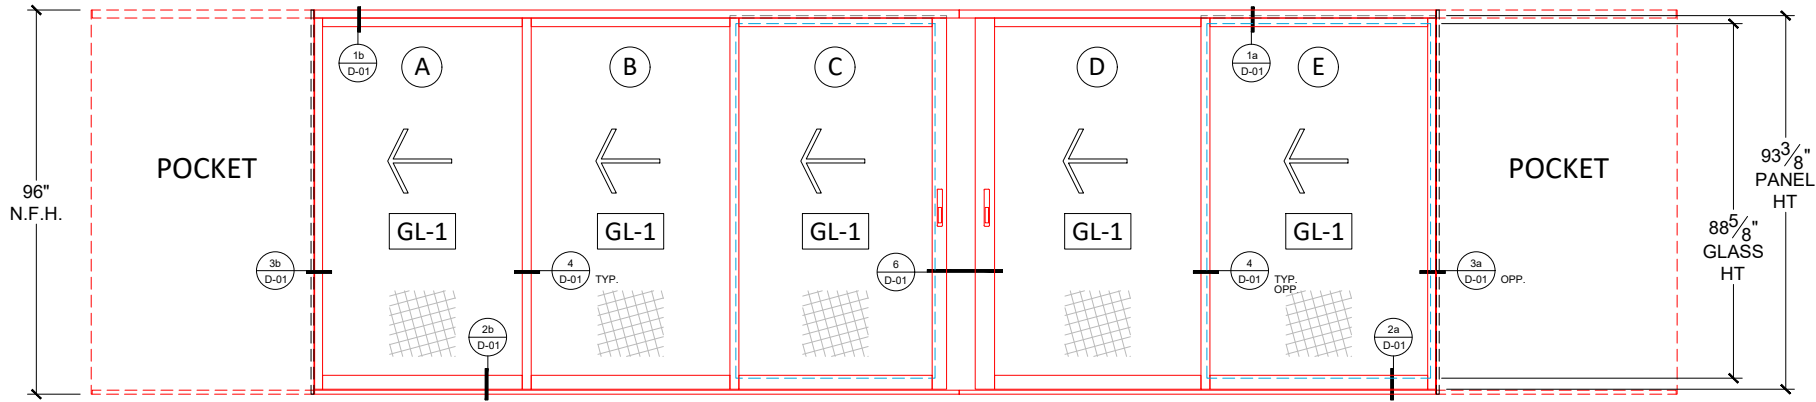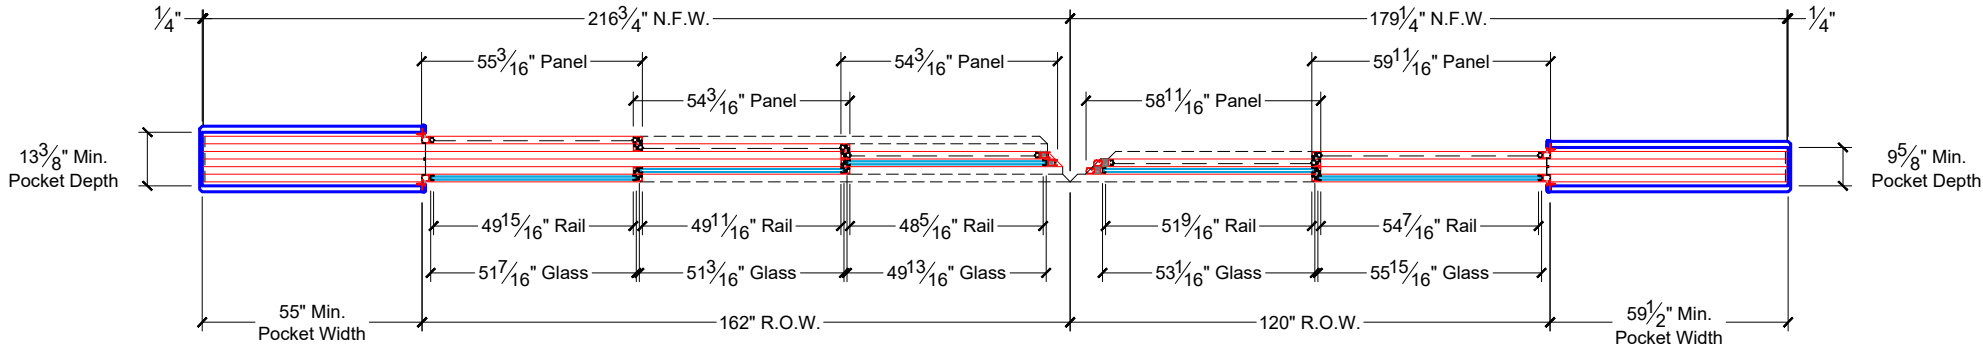

Scale: 1/8" = 12"

Scale: 1/4" = 12"

4551 Series - Vari-Slide	
Slim Track Extended Sightline Panelized Screen Outside Corner 90°	
Location:	Primary Bedrm
Reference:	Ln 11/12 - D11A/B
Configuration:	PXXX-90°-XXP



39770 GARAND LANE
PALM DESERT, CA 92211
P | 760-360-3589
F | 760-360-1562
WWW.MONUMENTALWD.COM

JOB NO.: J04555

Island Contractors
Supply LLC
PO 15406/
Zuma Eder VE

REVISIONS		
Rev #	Date	Description

DATE: 05-16-2025

SCALE: AS SHOWN

SHEET CONTENTS


4551 SERIES - VARI-SLIDE
DOOR PLANS
ELEVATIONS

SHEET NO.


E-02

CUSTOMER APPROVAL: *Rene S. Bayso*


DATE: 5/20/25

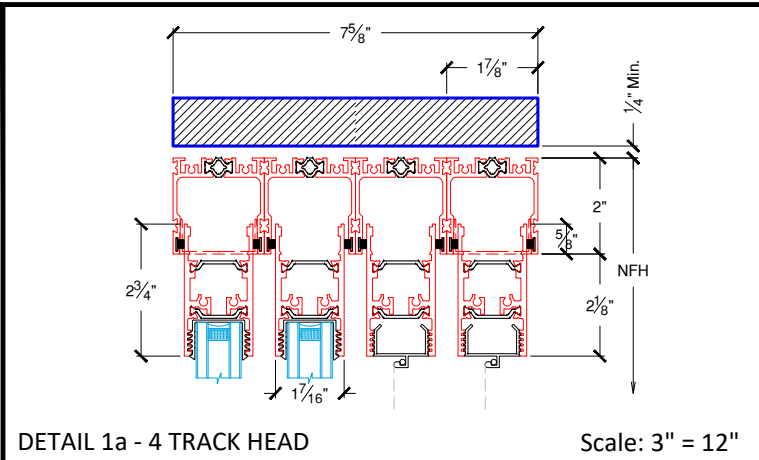


DETAIL 1a - 4 TRACK HEAD Scale: 3" = 12"

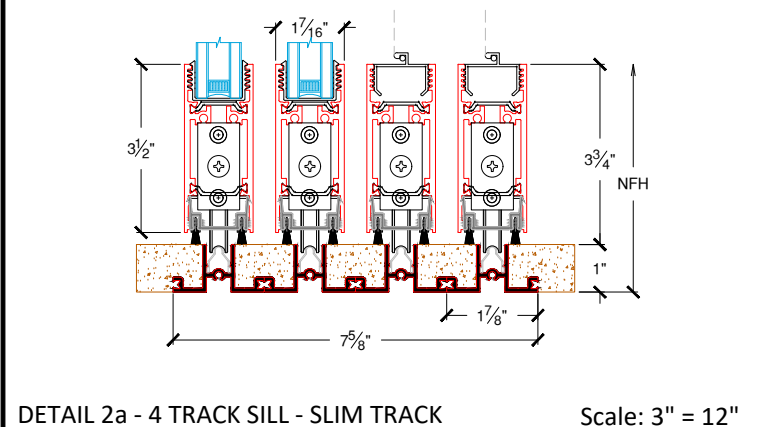

DETAIL 2a - 4 TRACK SILL - SLIM TRACK Scale: 3" = 12"

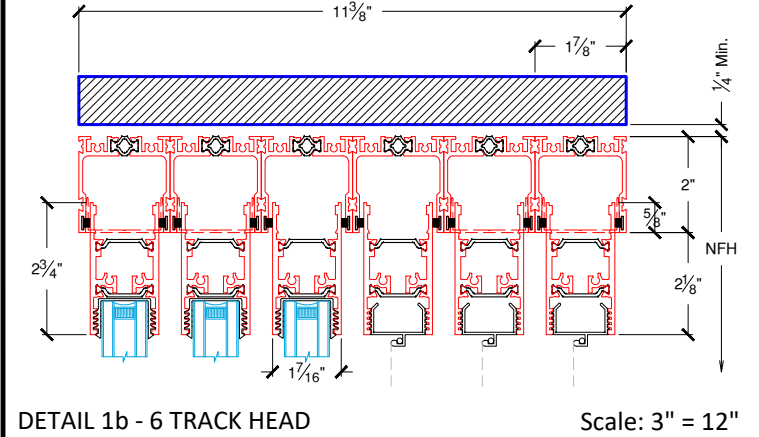


DETAIL 1b - 6 TRACK HEAD Scale: 3" = 12"

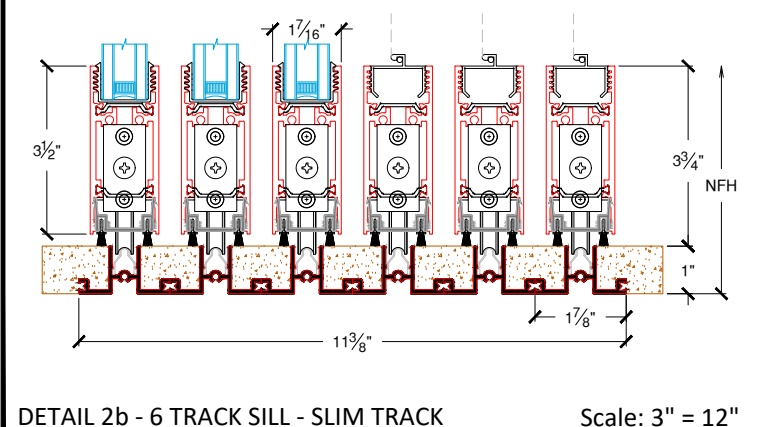


DETAIL 2b - 6 TRACK SILL - SLIM TRACK Scale: 3" = 12"


CUSTOMER APPROVAL: *Bene S. Bayo*

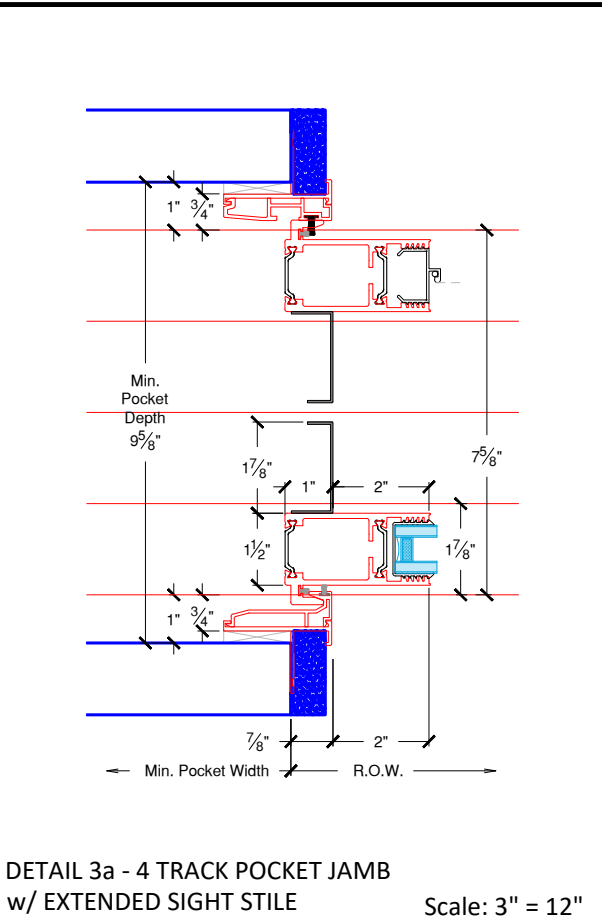


DETAIL 3a - 4 TRACK POCKET JAMB w/ EXTENDED SIGHT STILE Scale: 3" = 12"

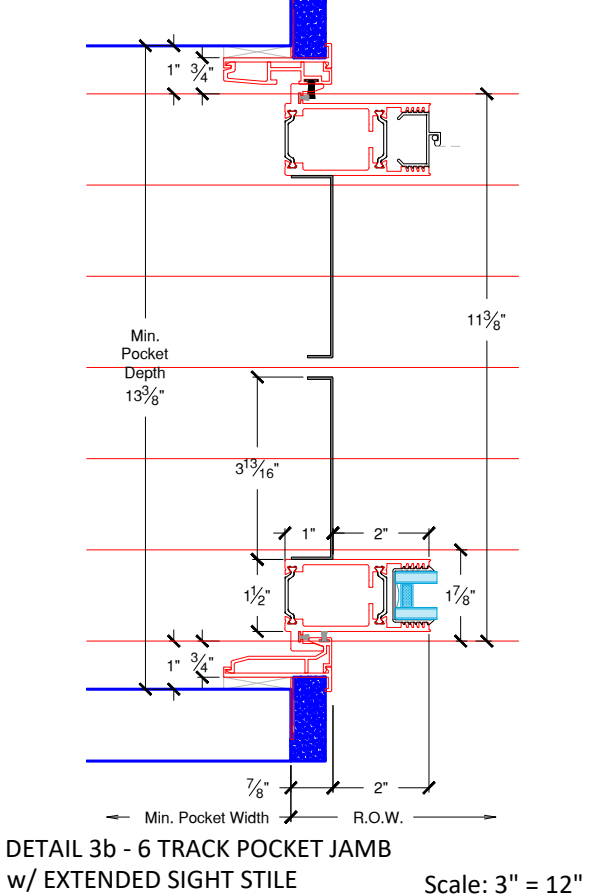


DETAIL 3b - 6 TRACK POCKET JAMB w/ EXTENDED SIGHT STILE Scale: 3" = 12"

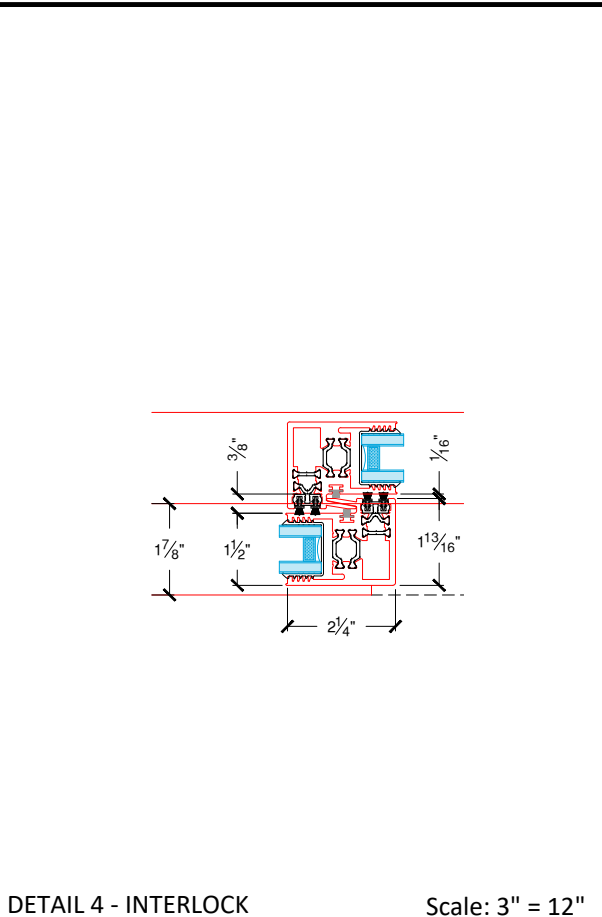

DETAIL 4 - INTERLOCK Scale: 3" = 12"

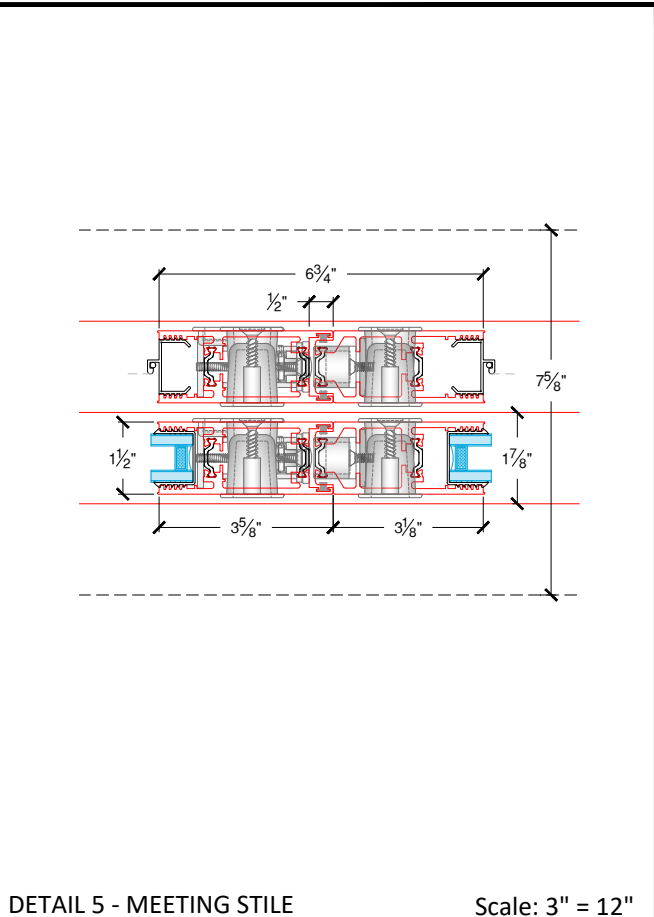

DETAIL 5 - MEETING STILE Scale: 3" = 12"

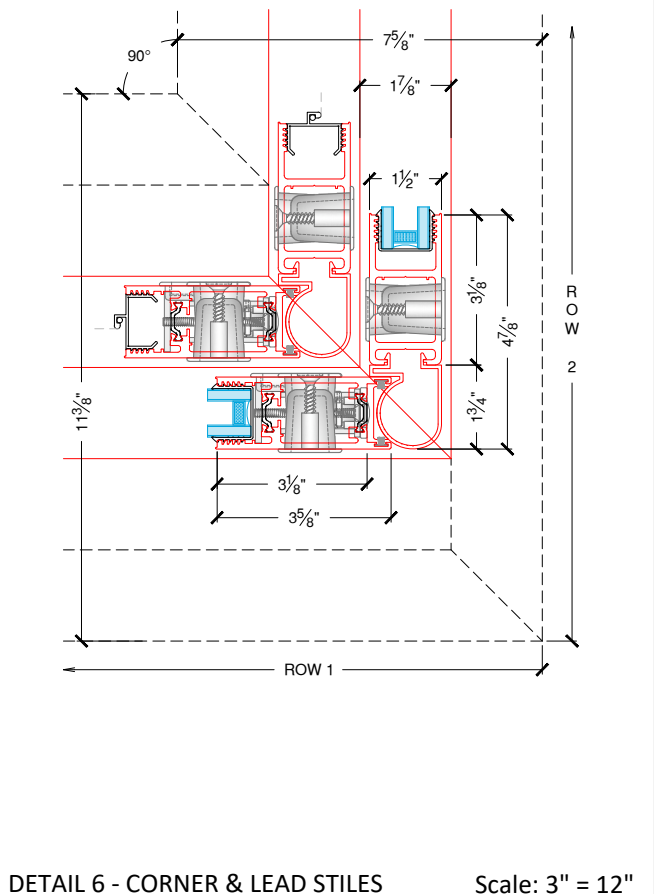

DETAIL 6 - CORNER & LEAD STILES Scale: 3" = 12"

DATE: 5/20/25

39770 GARAND LANE
PALM DESERT, CA 92211
P | 760-360-3589
F | 760-360-1562
WWW.MONUMENTALWD.COM

JOB NO.: **J04555**

**Island Contractors
Supply LLC
PO 15406/
Zuma Eder VE**

REVISIONS		
Rev #	Date	Description

DATE: 05-16-2025

SCALE: AS SHOWN

SHEET CONTENTS

4551 SERIES - VARI-SLIDE
DOOR DETAILS

SHEET NO.

D-01